



# CONSTRUCTION DETAIL NO. 15

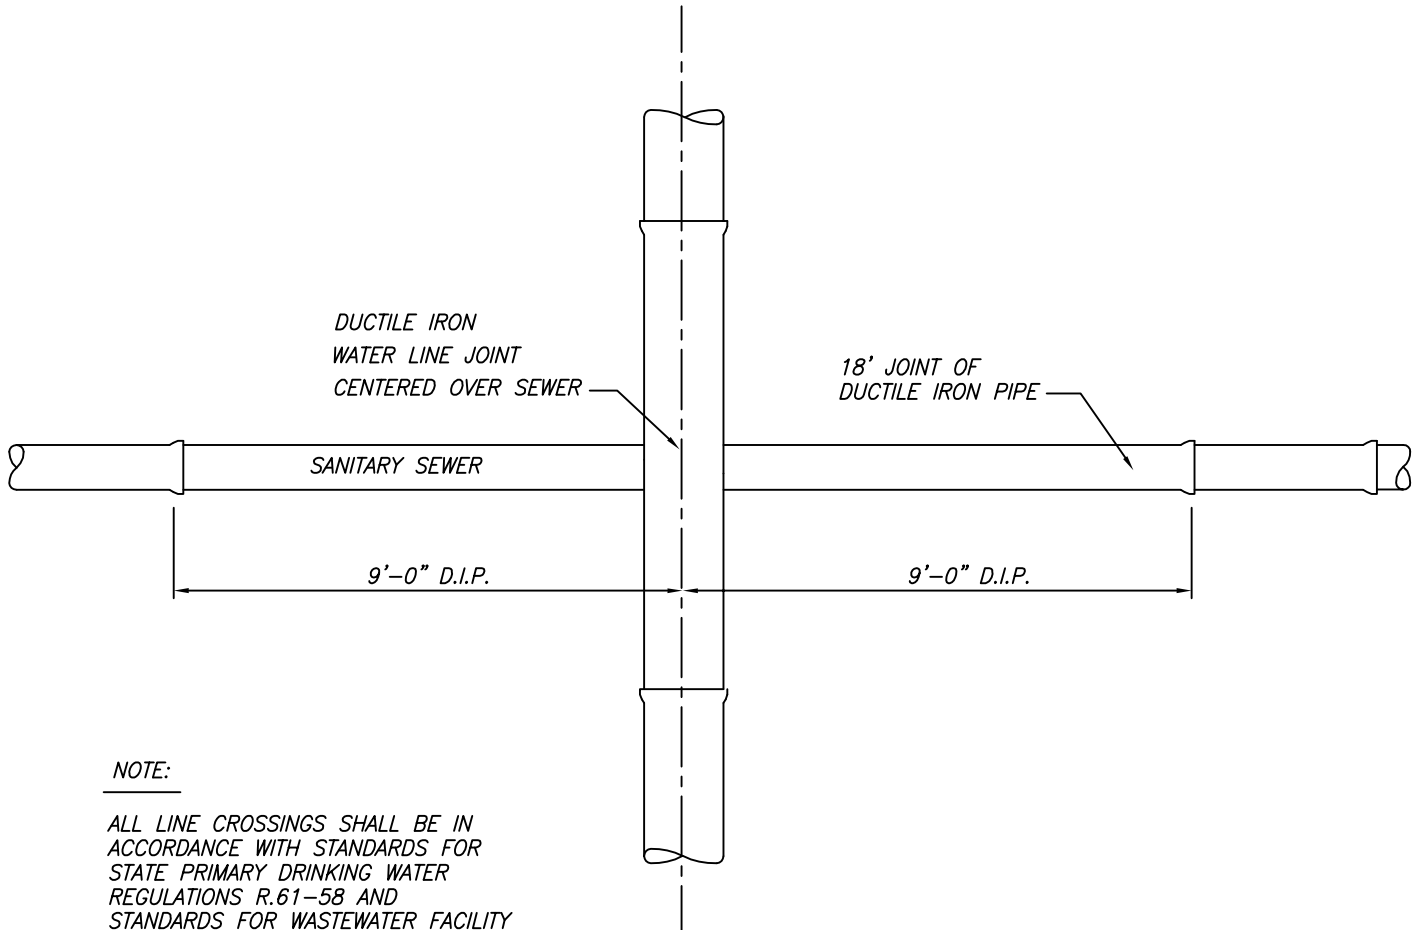

NOTE:

ALL LINE CROSSINGS SHALL BE IN ACCORDANCE WITH STANDARDS FOR STATE PRIMARY DRINKING WATER REGULATIONS R.61-58 AND STANDARDS FOR WASTEWATER FACILITY CONSTRUCTION R.61-67

PLAN VIEW

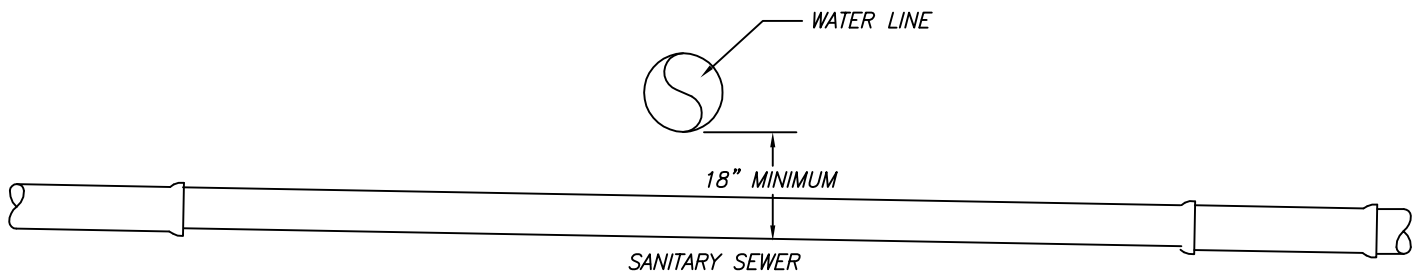

SECTION VIEW



SANITARY SEWER AND  
WATER LINE/STORM  
DRAIN CROSSING

SCALE: NONE

REVISION DATE: APRIL 13, 2009