


CONSTRUCTION DETAIL NO. 10

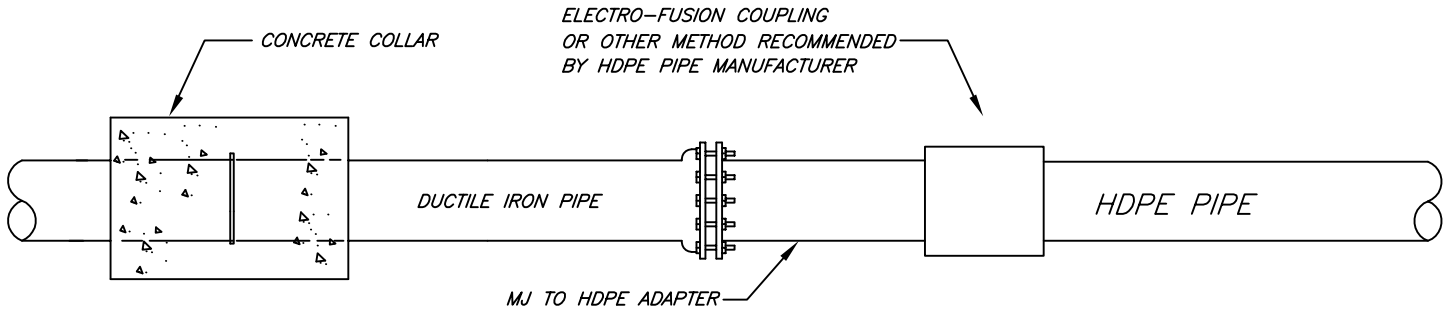

NOTE:

INSTALLATIONS OF THE TYPE SHOWN ABOVE
MUST BE DESIGNED BY A LICENSED ENGINEER AND MUST
INCLUDE CONSIDERATION FOR THE FOLLOWING CONDITIONS:

- SOIL TYPE
- PIPE SIZE AND TYPE
- EXCAVATION DEPTH
- TEST PRESSURE
- OPERATING PRESSURE

THE DESIGN MUST BE SUBMITTED TO THE SPARTANBURG
WATER ENGINEERING DEPT FOR APPROVAL.



DIP TO HDPE
TRANSITION

SCALE: NONE

REVISION DATE: APRIL 13, 2009