
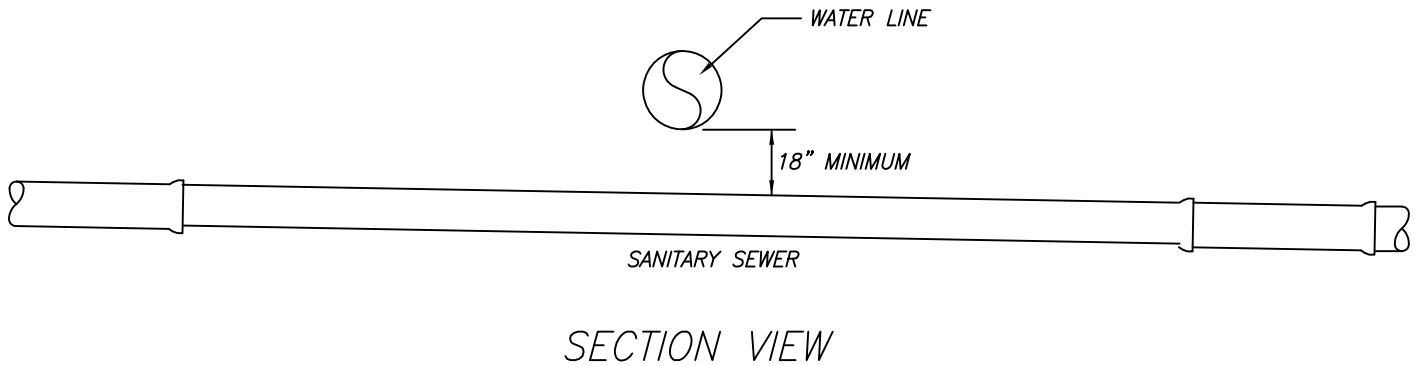


CONSTRUCTION DETAIL NO. 15

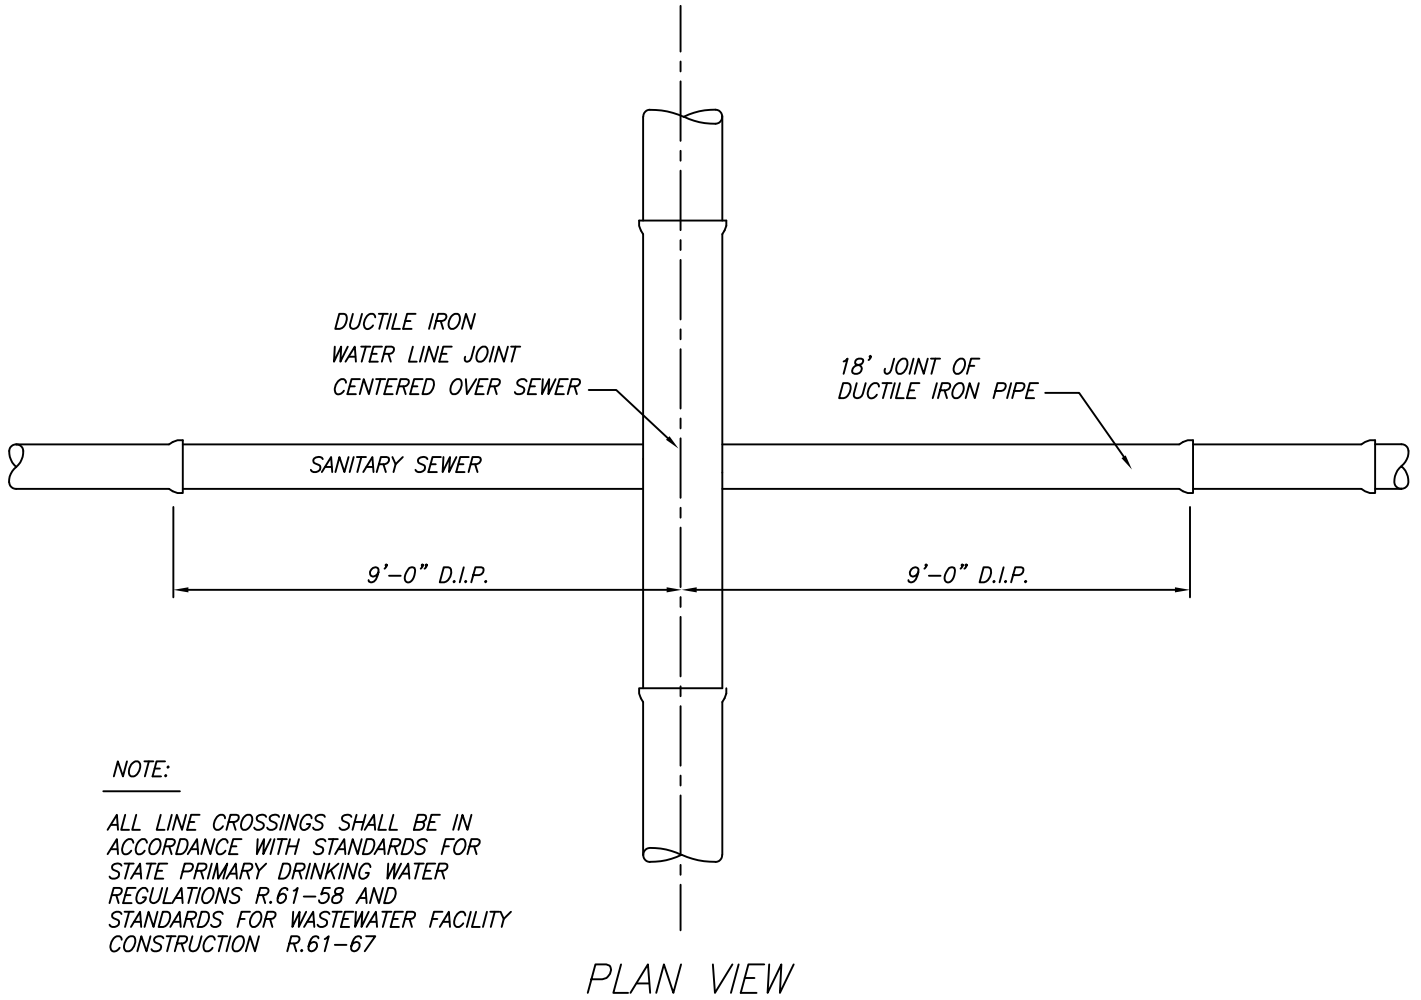

SANITARY SEWER AND
WATER LINE/STORM
DRAIN CROSSING

SCALE: NONE

REVISION DATE: APRIL 13, 2009