


CONSTRUCTION DETAIL NO. 11

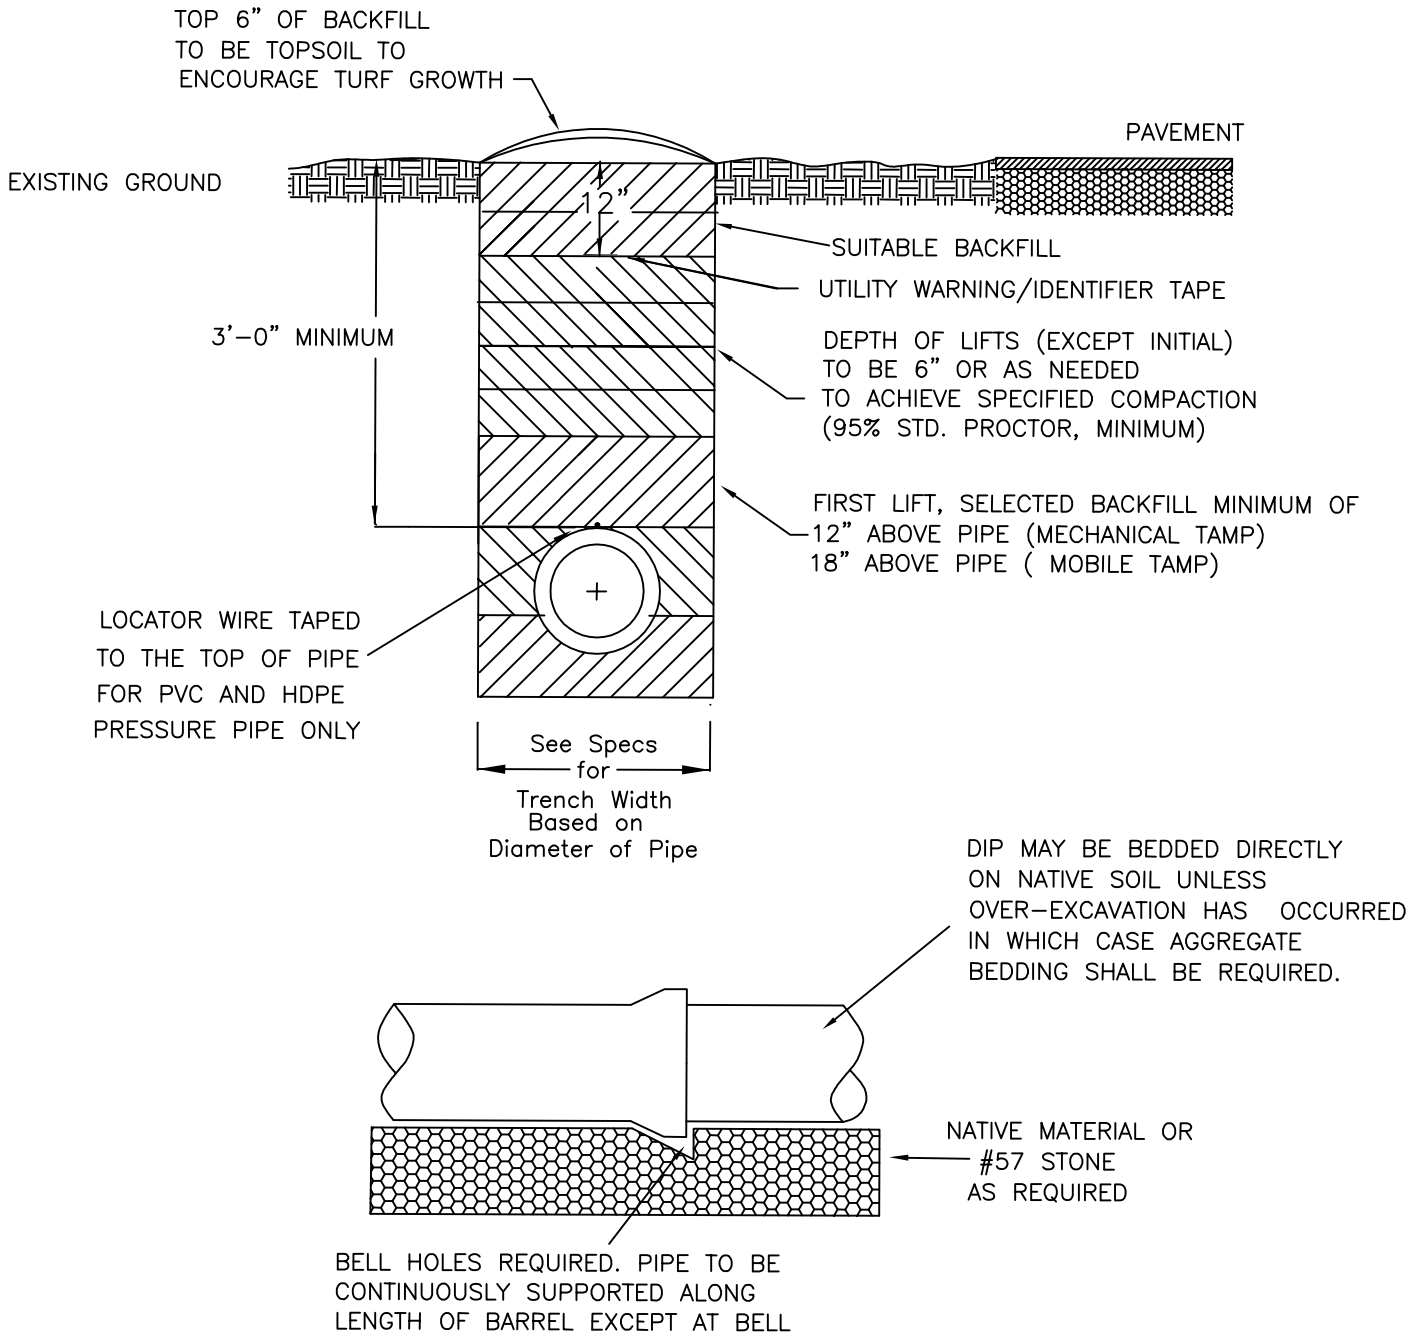

TYPICAL TRENCHING DETAIL

SCALE: NONE

REVISION DATE: APRIL 13, 2009